


**MODULO SINGOLO - SINGLE MODULE**


Tenda con cassonetto da 110 disponibile in 2 varianti (tondo/quadro) dotata di guida profilo libera. Il cassonetto è autoportante nella versione GP unica.

Awning with 110 cassette (round/square) and free profile guide  
The cassette is freestanding in the GP UNICA version.

Store avec coffre de 110 et profil guide libre in 2 versions (rond/carré).  
Le coffre est autoportant pour la version GP UNICA.

Markise mit 110 Kassette und Profilführung in 2 Versionen (eckig/rund).  
Die Kassette ist selbsttragend in GP UNICA Version.


**GP UNICA**


 Quadro - Square  
Carré - Vierkantige

 Tondo - Round  
Rond - Runde


GP



GP UNICA

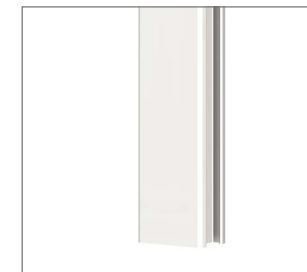





GP






GP UNICA

Montaggio a Parete / Wall installation / Installation au mur / Wandmontage


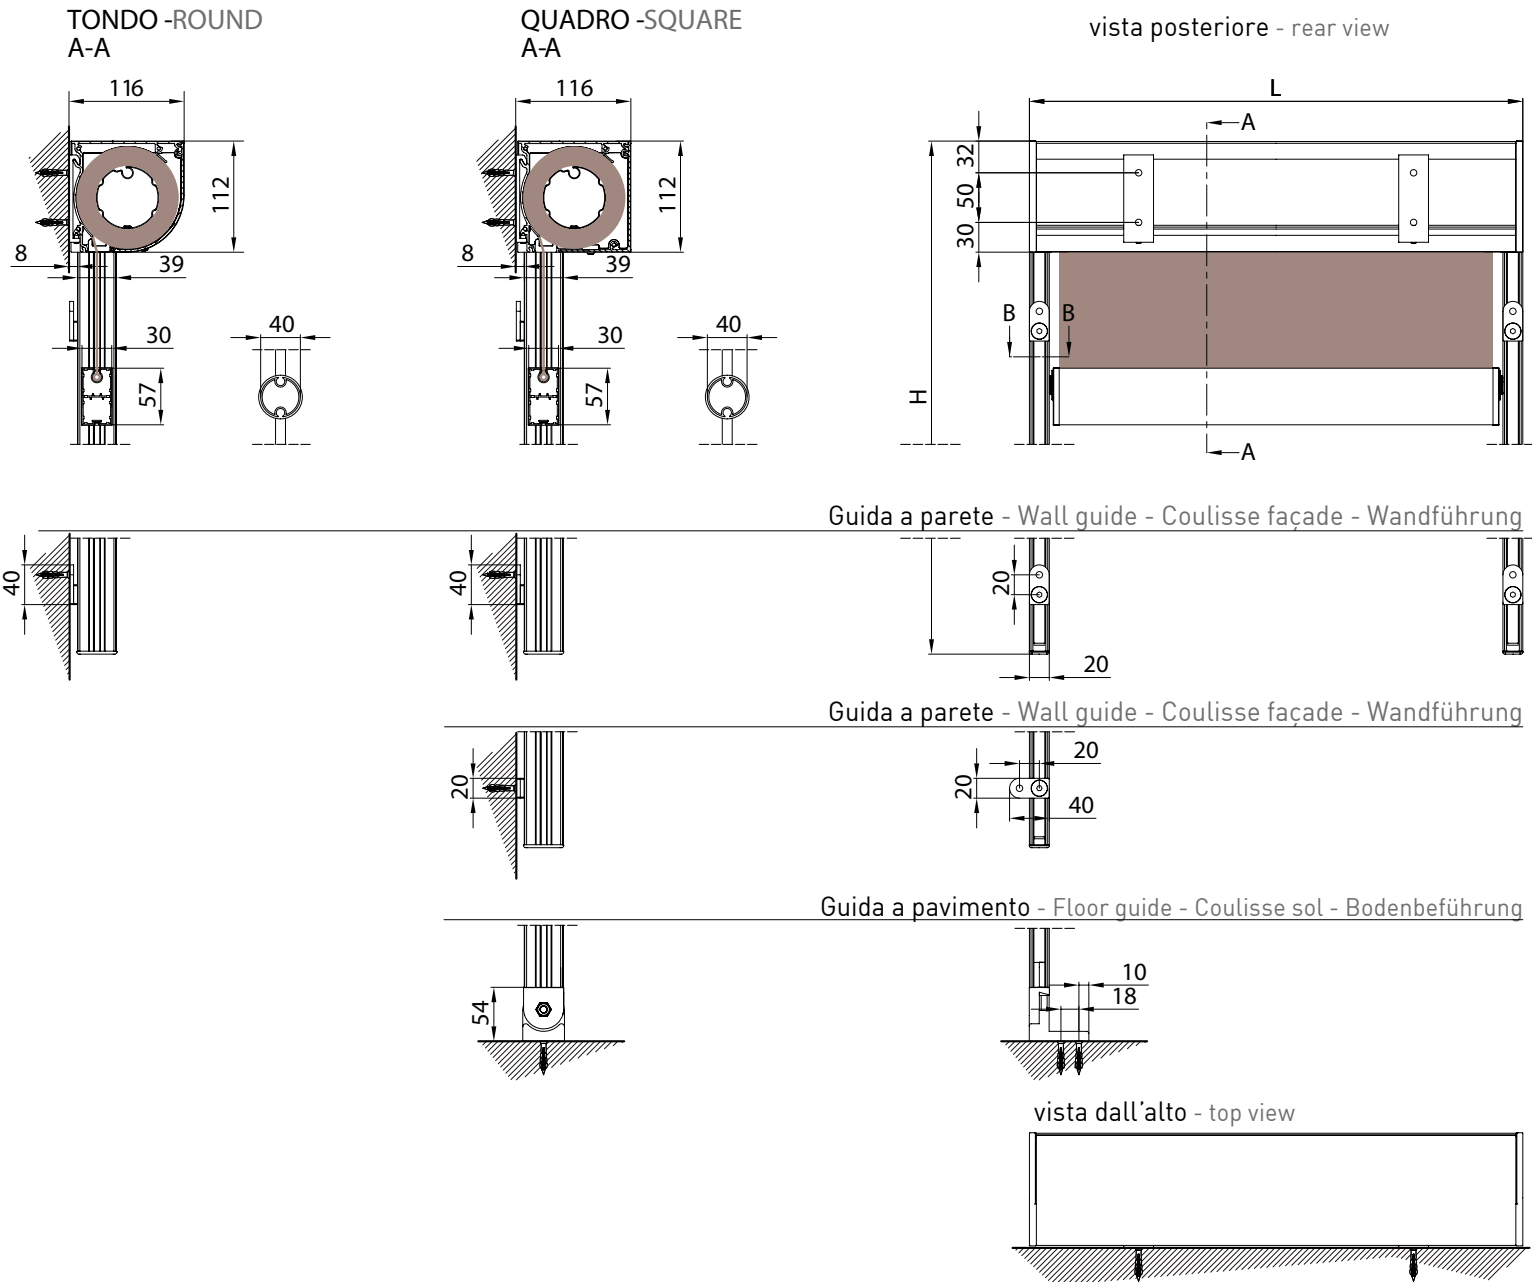


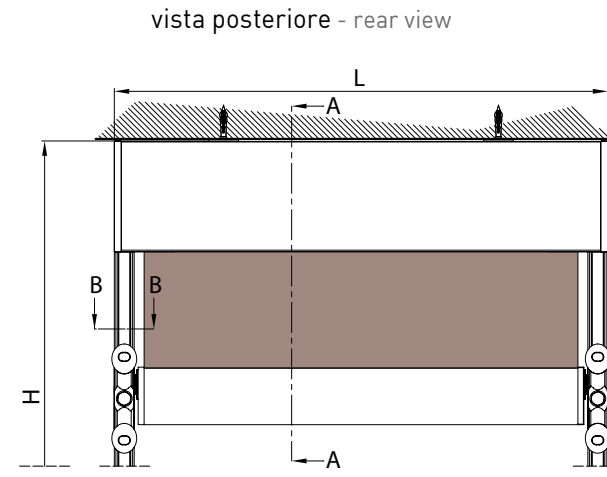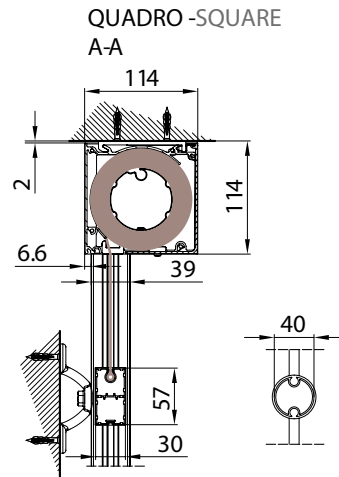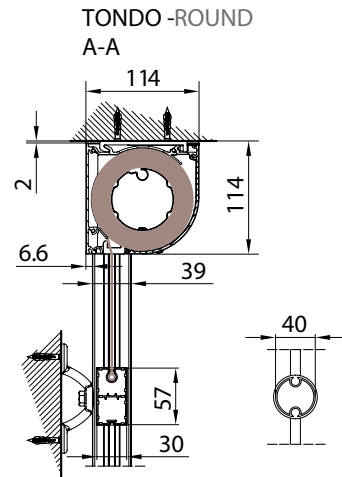



Guida a parete - Wall guide - Coulisse façade - Wandführung

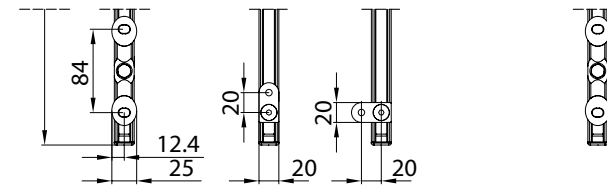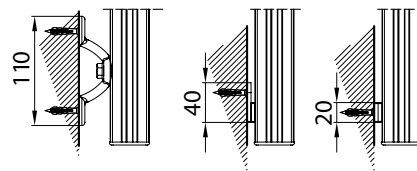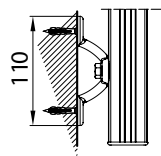


Guida a nicchia - Niche guide - Coulisse tableau - Nischenführung

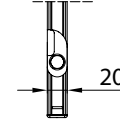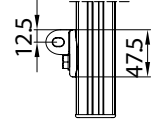


Guida a pavimento - Floor guide - Coulisse sol - Bodenbeführung

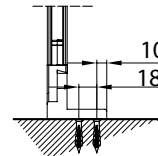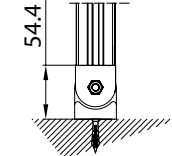

vista dall'alto - top view

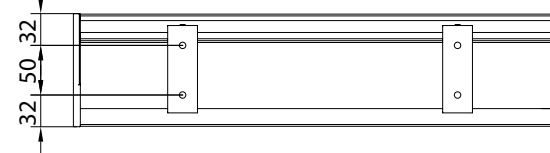


Autoportante / Freestanding / Autoportant / Selbsttragend

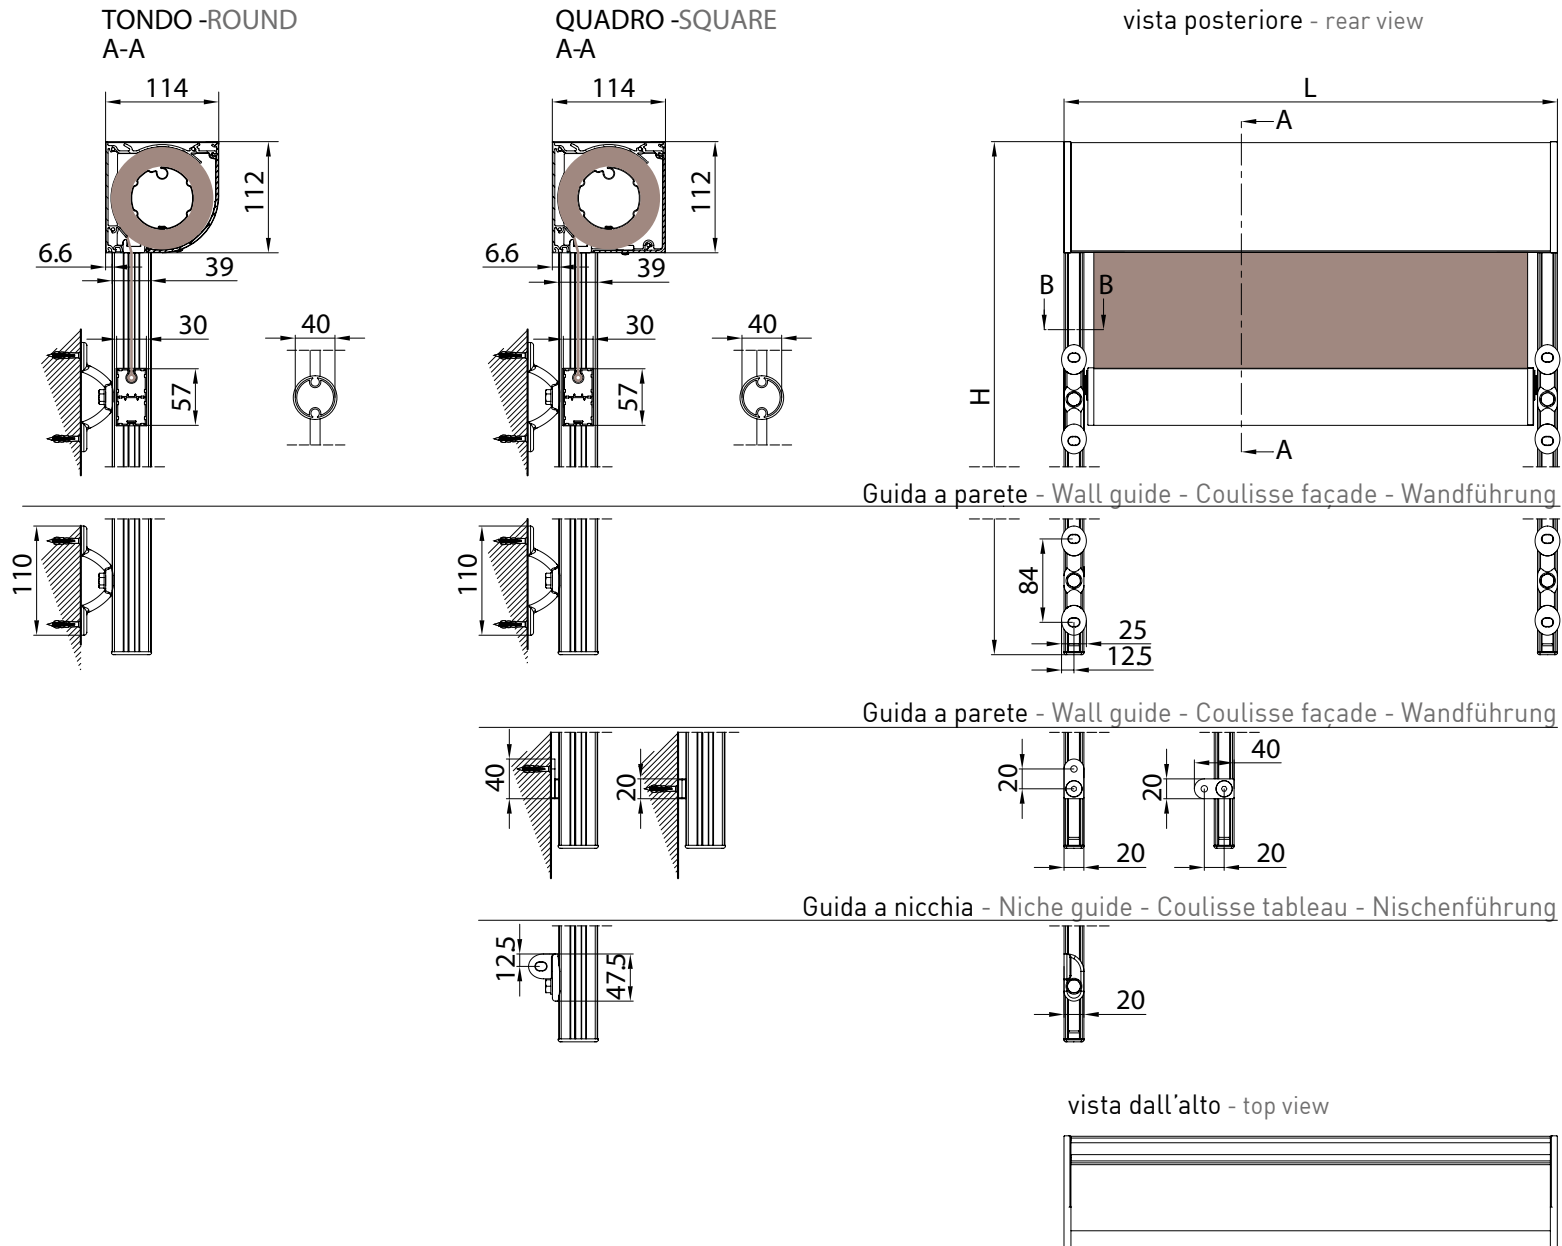


Montaggio a Parete / Wall installation / Installation au mur / Wandmontage


guida a parete - wall guide  
B-B

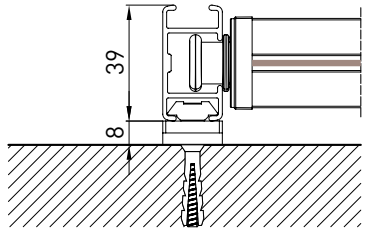

guida a parete - wall guide  
B-B

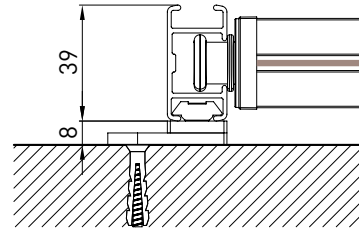


guida a pavimento - floor guide  
B-B

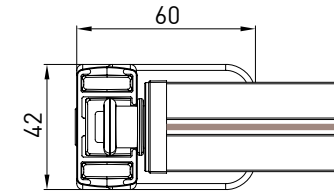


Montaggio a Soffitto / Ceiling installation / Installation au plafond / Deckenmontage


guida a parete - wall guide  
B-B

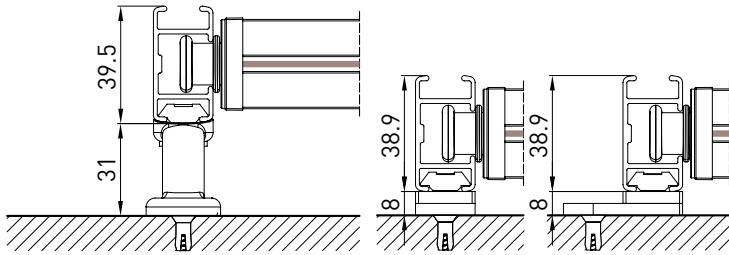

guida a nicchia - niche guide  
B-B

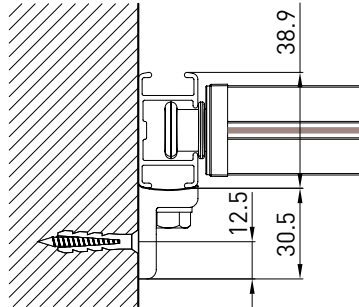


guida a pavimento - floor guide  
B-B

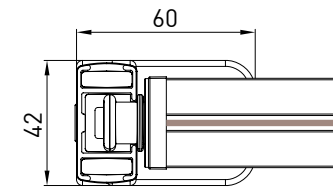


Autoportante / Freestanding / Autoportant / Selbsttragend


guida a parete - wall guide  
B-B

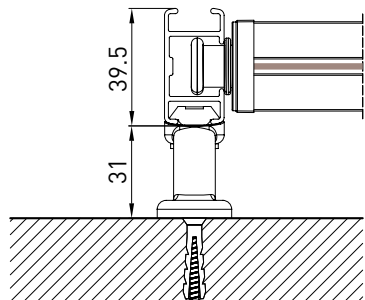


guida a parete - wall guide  
B-B

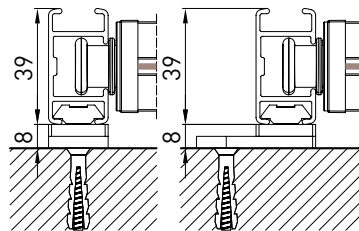


guida a nicchia - niche guide  
B-B

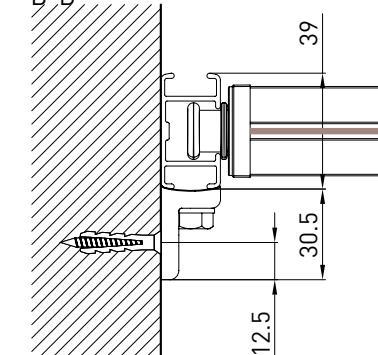


Montaggio a Parete / Wall installation / Installation au mur / Wandmontage

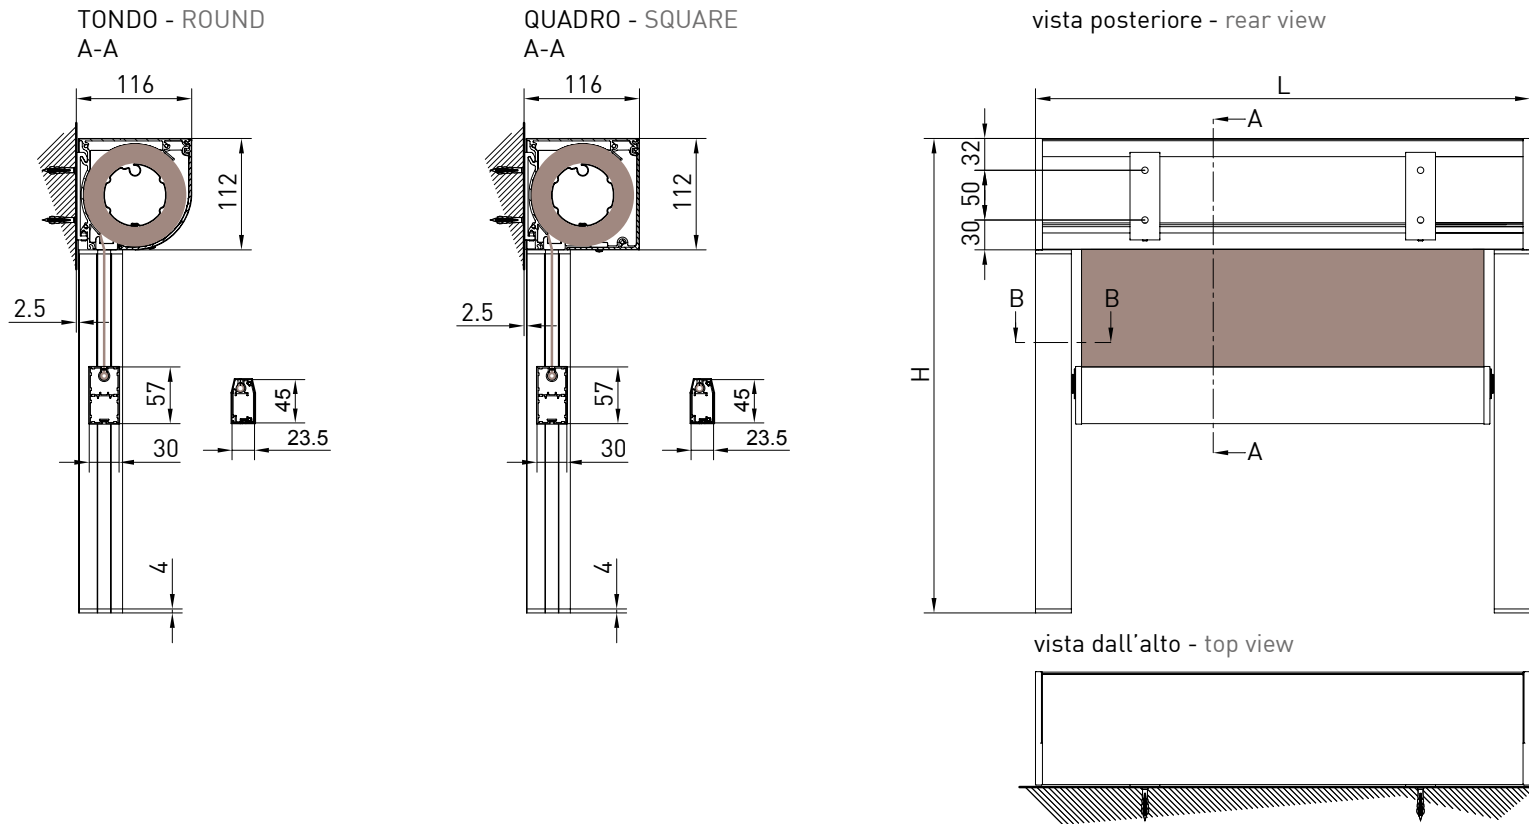


Guida a nicchia - Niche guide - Coulisse tableau - Nischenführung  
B-B

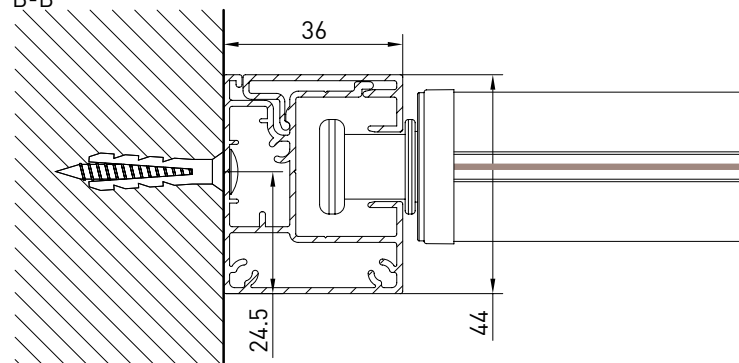


Guida a parete - Wall guide - Coulisse façade - Wandführung  
B-B

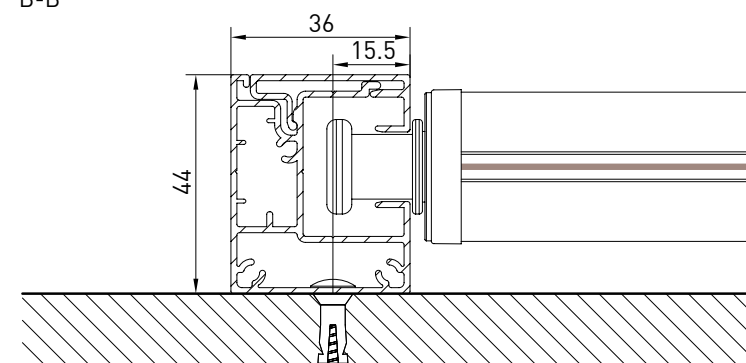

Montaggio a Soffitto - Autoportante / Ceiling installation - Freestanding / Installation au plafond - Autoportant / Deckenmontage - Selbsttragend

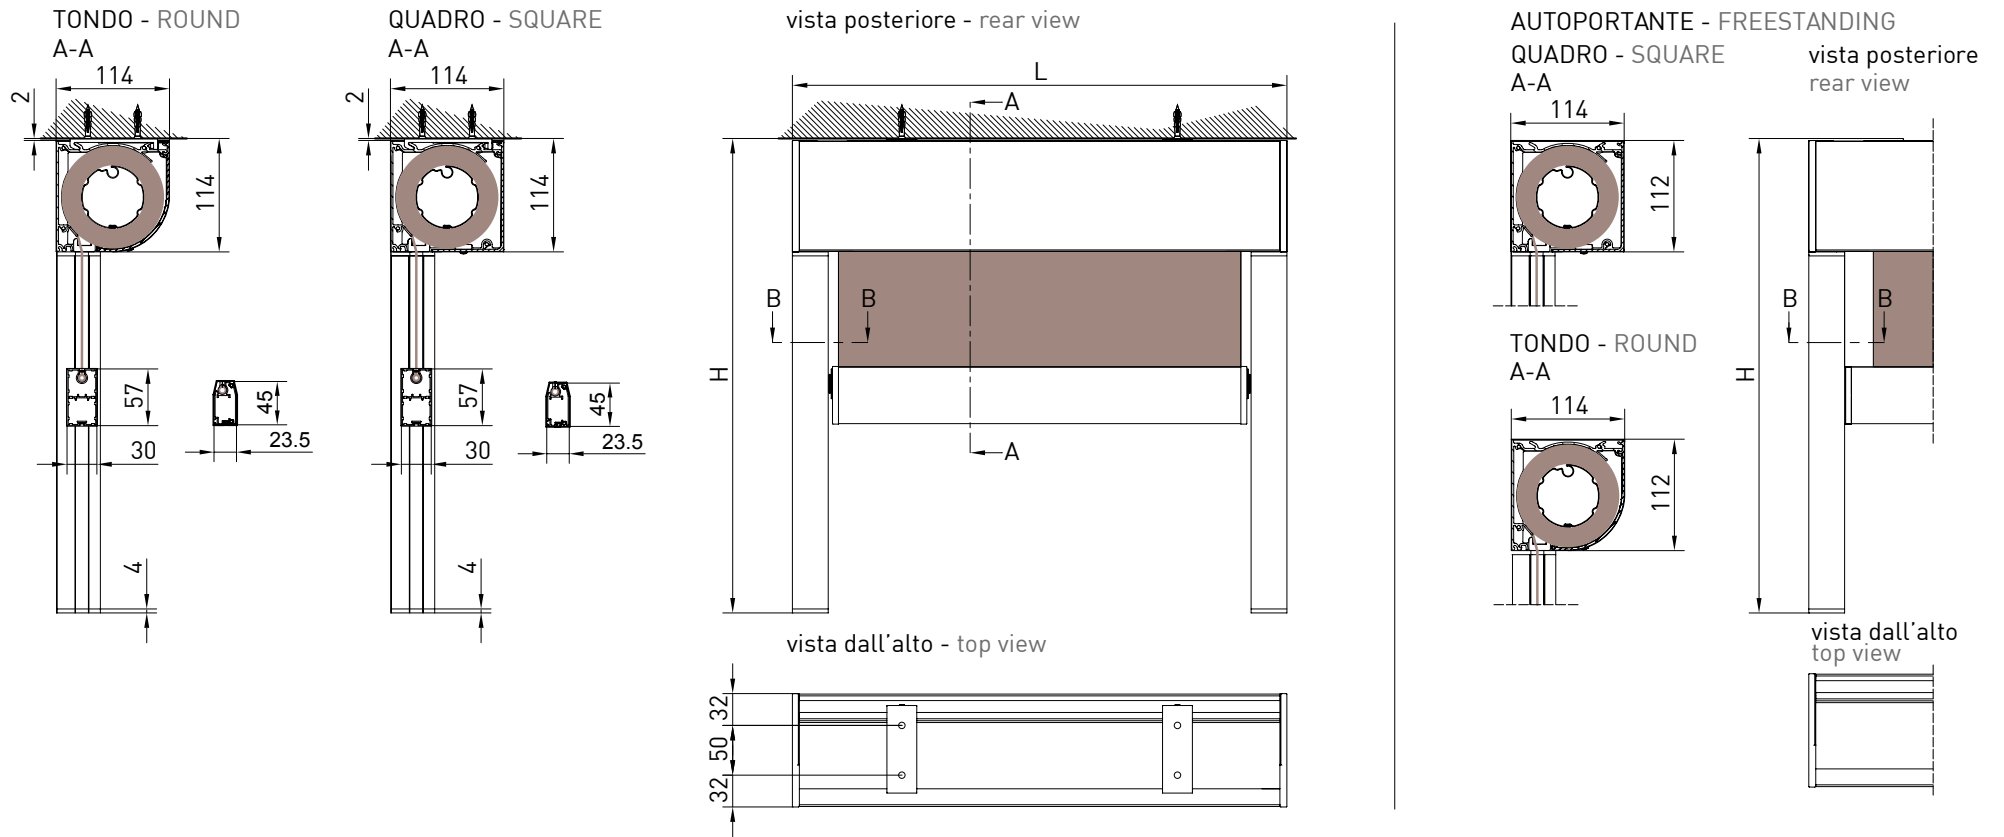

Guida a nicchia - Niche guide - Coulisse tableau - Nischenführung B-B

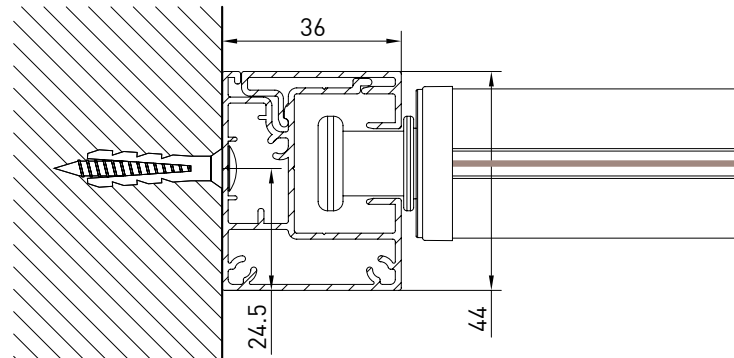

Guida a parete - Wall guide - Coulisse façade - Wandführung B-B

